




226				228			
194	204	214	224	194	204	214	224
192	202	212	222	192	202	212	222
190	200	210	220	190	200	210	220
188	198	208	218	188	198	208	218
186	196	206	216	186	196	206	216

1	3	5	7	9	11	13	15
2	4	6	8	10	12	14	16

Volendamstraat

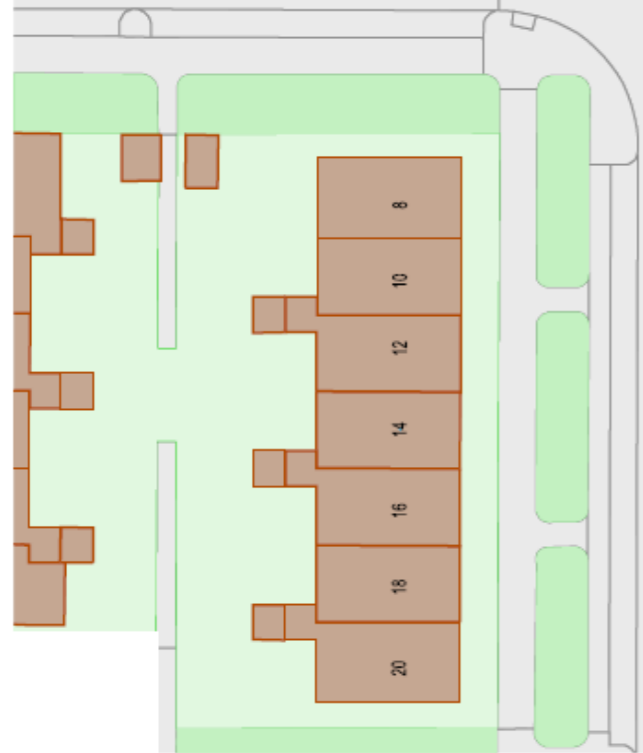

Nieuwendamstraat

12-01



Monnickendamstraat

Schoorlдамstraat

Gaasperdamstraat

Durgerdamstraat

0012

Bijlage 3b

Schaal 1 : 500

